

# APPLICATION FOR UTILITY PERMIT MARYLAND STATE HIGHWAY ADMINISTRATION

Permit No.: \_\_\_\_\_

Date: 2016-04-06 14:41:44

**SECTION I – TYPE OF PERMIT REQUEST (Check One Only)**

- ☒ Utility Construction Permit
- ☐ Blanket Permit (Tree Trimming, Utility Infrastructure Maintenance/Emergency Permit)
- ☐ Utility Installation and Upgrade Permit Extension Permit Number to be Extended: \_\_\_\_\_
- ☐ Utility Relocation Permit (for SHA Projects) SHA Project Number: \_\_\_\_\_
- ☐ Remarks/Reason for need of extension: \_\_\_\_\_

**SECTION II – UTILITY COMPANY INFORMATION**

Name: \_\_\_\_\_ NA Phone: \_\_\_\_\_

Address: \_\_\_\_\_ NA Fax: \_\_\_\_\_

City: \_\_\_\_\_ State: MD Zip: \_\_\_\_\_ E-mail: \_\_\_\_\_

**SECTION III – LOCATION & DESCRIPTION OF FACILITIES UNDER PERMIT****A. LOCATION OF WORK**

SHA Route #: \_\_\_\_\_ 144 Also known as (street name) \_\_\_\_\_ FREDERICK AVE

From: \_\_\_\_\_ FREDERICK AVE & MALLOW HILL ROAD To: \_\_\_\_\_ FREDERICK AVE & STONECRAFT ROAD

County: Baltimore City Utility Company's Reference # or Job ID #: \_\_\_\_\_

**B. DESCRIPTION OF PROPOSED UTILITY WORK**

- ☐ Routine Maintenance & Repair of Existing Utilities ☐ Construction / Relocation of Underground Utilities
- ☐ Construction / Relocation of Aerial Utilities ☒ Other (Specify) CONSTRUCTION ENTRANCE ONLY
- Description of proposed work (brief summary of Section V questions): \_\_\_\_\_

☐ No Pavement Cuts ☐ Pavement Cut (Trenching / Test Pits) ☐ Trenchless Installation (Specify): \_\_\_\_\_

Anticipated Start Date: \_\_\_\_\_ SEPTEMBER 2016 Duration of Work: \_\_\_\_\_ 15 MONTHS

**C. PROJECT SPECIFIC CONTACT INFORMATION**

Name: \_\_\_\_\_ Title: \_\_\_\_\_

Phone: \_\_\_\_\_ Fax: \_\_\_\_\_ E-mail: \_\_\_\_\_

**SECTION IV – TRAFFIC CONTROL INFORMATION**

Posted Speed Limit: 30 MPH

**TRAFFIC NOTES/TRAFFIC CONTROL PLAN STATUS:**

- ☐ Expressway / Freeway Highway TCP ☒ Site Specific TCP
- ☐ Secondary Highway TCP ☐ Submitted to MSHA: Date - \_\_\_\_\_
- ☐ Lane Closure Permit Required
- ☐ Sidewalk Closure: ☐ 15 Days or Less ☐ Greater Than 15 Days

Traffic Control Manager (Name): UNKNOWN WILL BE ANNOUNCED E-mail: WHEN BID IS AWARDED

Contact Information Phone #: \_\_\_\_\_ Fax: \_\_\_\_\_

## SECTION V – QUESTIONS

To be completed by applicants for Utility Construction and Relocations Permits only:

1. Will aerial wires or cables be installed within the public rights-of-way under this permit?

☐ Yes ☒ No If yes, complete the following.

- a) Total length of aerial utility installations (To be measured longitudinally along the centerline of the utility. Multiple wires or cables on the same poles that provide the same type of utility service shall be measured as one installation.): \_\_\_\_\_ LF
- b) Total number of new poles to be installed within the public rights-of-way: \_\_\_\_\_ each
- c) Total number of existing poles to be relocated within the public rights-of-way: \_\_\_\_\_ each
- d) Total number of new guys to be installed within the public rights-of-way: \_\_\_\_\_ each
- e) Will placement of facilities comply with SHA ADA compliance policy: ☐ Yes ☐ No

2. Will underground utilities be installed within the public rights-of-way under this permit?

☐ Yes ☒ No If yes, complete the following.

In the following table, list all of the underground utilities to be installed within the public right of ways under this permit. Length shall be measured longitudinally along the utility. Multiple conduits or cables within the same trench that provide the same type of utility service shall be measured as one utility installation. Include manholes and/or handboxes.

| Location                               |      |    | Length installed under the roadway or paved shoulders | Length outside paved areas |
|--|------|----|---|----------------------------|
| Street                                 | From | To |   |                            |
|  |      |    |   |                            |
|  |      |    |   |                            |
|  |      |    |   |                            |
|  |      |    |   |                            |
| Total Length of Underground Utilities: |      |    |   |                            |

3. Will sidewalk closure(s) be required to perform this work? ☐ Yes ☒ No

If yes, a plan for rerouting pedestrian traffic must be included with the application.

4. Will excavation of sidewalk(s) be required to install utilities under this permit? ☐ Yes ☒ No

If yes, what type of sidewalk will be excavated? \_\_\_\_\_

## SECTION VI – CERTIFICATION

I hereby certify that I have authorization to make this application and that the information is complete and correct. I understand that false statement or misrepresentations could result in, among other things, revocation of the application or permit.

It is also hereby agreed and understood that in consideration of the approval of this application that: (i) the applicant agrees to all the terms and conditions of the permit issued; and (ii) the proposed construction shall be performed and completed in accordance with all applicable County, State, and Federal laws, rules, regulations and ordinances, and subject to the inspection and control of SHA; and (iii) that all plans and other documents submitted by the applicant for approval by the SHA in connection with this application are hereby made a material part of this application.

\_\_\_\_\_  
Print Name

\_\_\_\_\_  
Signature

\_\_\_\_\_  
Date

Telephone Number: \_\_\_\_\_

E-mail: \_\_\_\_\_

### Notes:

1. Submit proof that the Traffic Manager listed on the application is certified.
2. It is the applicant's responsibility to obtain any additional permits, approvals or licenses from other agencies which may be required.
3. For Utility Construction Permits, the applicant must complete Section V.
4. Items A through D below are to be submitted as three (3) separate packages. Each package is to be neatly folded to an 8½" X 11" size.
  - a. A copy of the permit application
  - b. A copy of an 8½" X 11" vicinity sketch with the area of work indicated with a colored pen or pencil
  - c. A copy of the plans for the proposed work within the State Highway Administration right-of-way showing the location in relation to the roadway
  - d. A copy of the Traffic Control Plan or applicable standard

**Return to: District Utility Engineer, State Highway Administration to the District where the work is being performed**

# TEMPORARY TRAFFIC CONTROL TYPICAL APPLICATION

**IMPORTANT:**  
THIS DRAWING SHALL BE USED IN COMBINATION WITH THE GENERAL NOTES MD 104.00-01 - MD 104.00-18 AND STANDARD DETAILS MD 104.01-01 - MD 104.01-81

## NOTES:






SHOULDER CLOSED SIGNS ARE REQUIRED IN PLACE OF SHOULDER WORK SIGNS WHEN THE SHOULDER IS CLOSED BY POSITIVE PROTECTION (TEMPORARY CONCRETE BARRIER OR SIMILAR DEVICE). REFER TO STANDARD NO. MD 104.06-18.

WHEN WORK INVOLVES A PAVEMENT EDGE DROP-OFF, REFER TO STANDARD NOS. MD 104.06-15 TO MD 104.06-19.

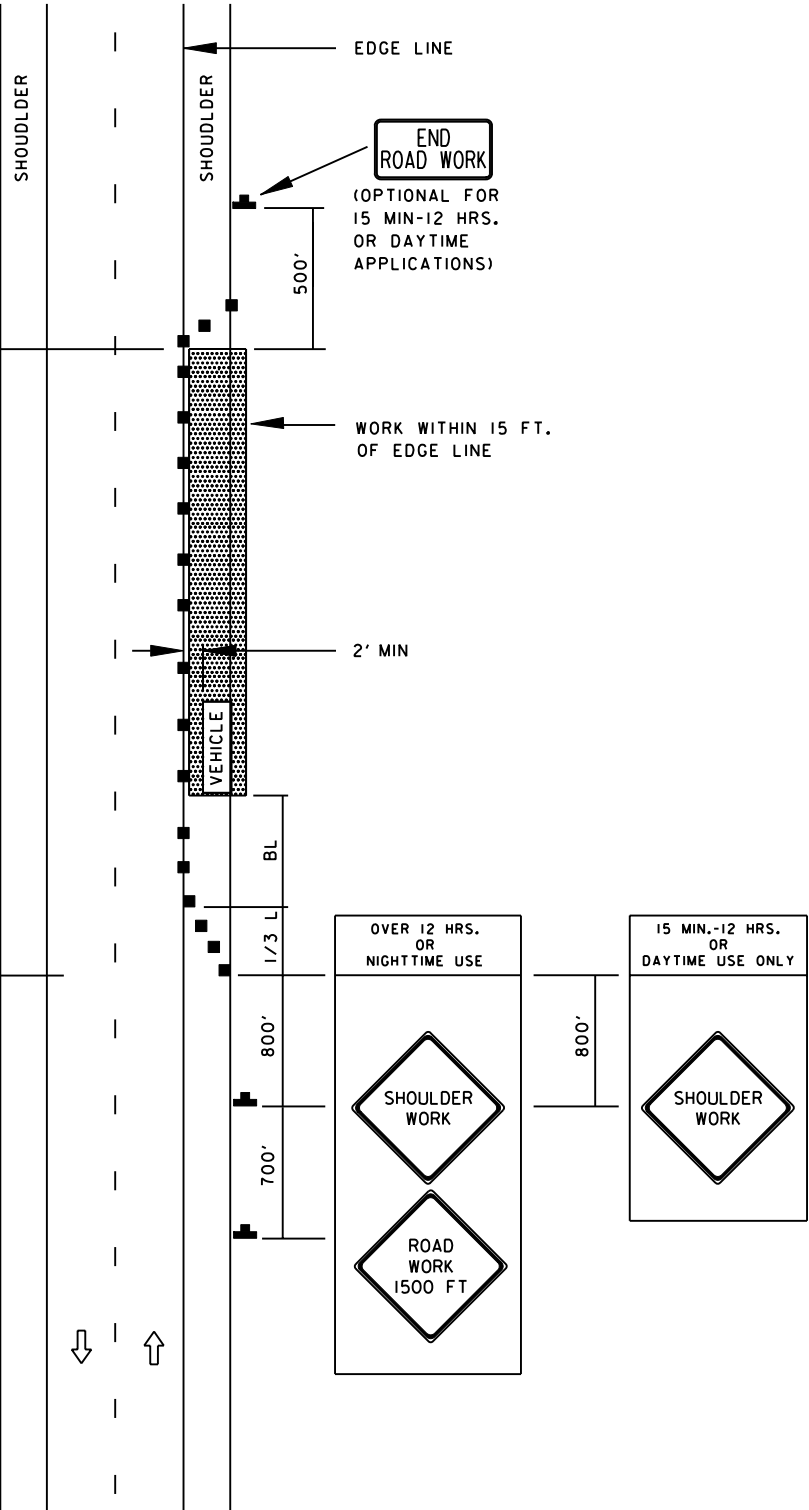
THERE SHALL BE A MINIMUM OF SEVEN CHANNELIZING DEVICES IN THE SHOULDER TAPER.

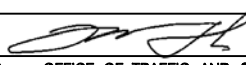

THE ENGINEER SHOULD CONSIDER ADDITIONAL, ADJACENT LANE CLOSURES WHEN THE POSSIBILITY OF UNPLANNED TRAVELWAY ENCROACHMENTS EXISTS.

## KEY:

-  CHANNELIZING DEVICES
-  SIGN SUPPORT
-  FACE OF SIGN
-  DIRECTION OF TRAFFIC
-  WORK SITE

**END ROAD WORK**  
(OPTIONAL FOR 15 MIN-12 HRS. OR DAYTIME APPLICATIONS)



|   |  |   |  |
|---|--|---|--|
| SPECIFICATION<br><b>104</b>   | CATEGORY CODE ITEMS  | <b>Maryland Department of Transportation</b><br><b>STATE HIGHWAY ADMINISTRATION</b><br>STANDARDS FOR HIGHWAYS AND INCIDENTAL STRUCTURES<br><br><b>SHOULDER WORK/2-LANE, 2-WAY</b><br><b>EQ/Less THAN 40 MPH</b> |  |
| APPROVED  | <br>DIRECTOR - OFFICE OF TRAFFIC AND SAFETY |   |  |
|  | APPROVAL • SHA REVISIONS   | APPROVAL • FEDERAL HIGHWAY ADMINISTRATION   |  |
|   | APPROVAL 8-20-03   | APPROVAL 9-23-03  |  |
|   | REVISED 8-11-10  | REVISED 10-5-10   |  |
|   | REVISED  | REVISED   |  |
| STANDARD NO.  |  | MD 104.02-02  |  |



## LOCATION MAP EXHIBIT

|                      |                 |
|----------------------|-----------------|
| DATE: 02/26/2016     | SCALE: 1" = 50' |
| Drafting: DB         | Check: BCM      |
| KCI JOB# 27133363.14 | CSK-1           |